


CanDance Floor plan & dimensions

THREE DANCE SPACES · 835 m² COMBINED FLOOR AREA

SCALE 1:150 AT A3 · DIMENSIONS IN METRES

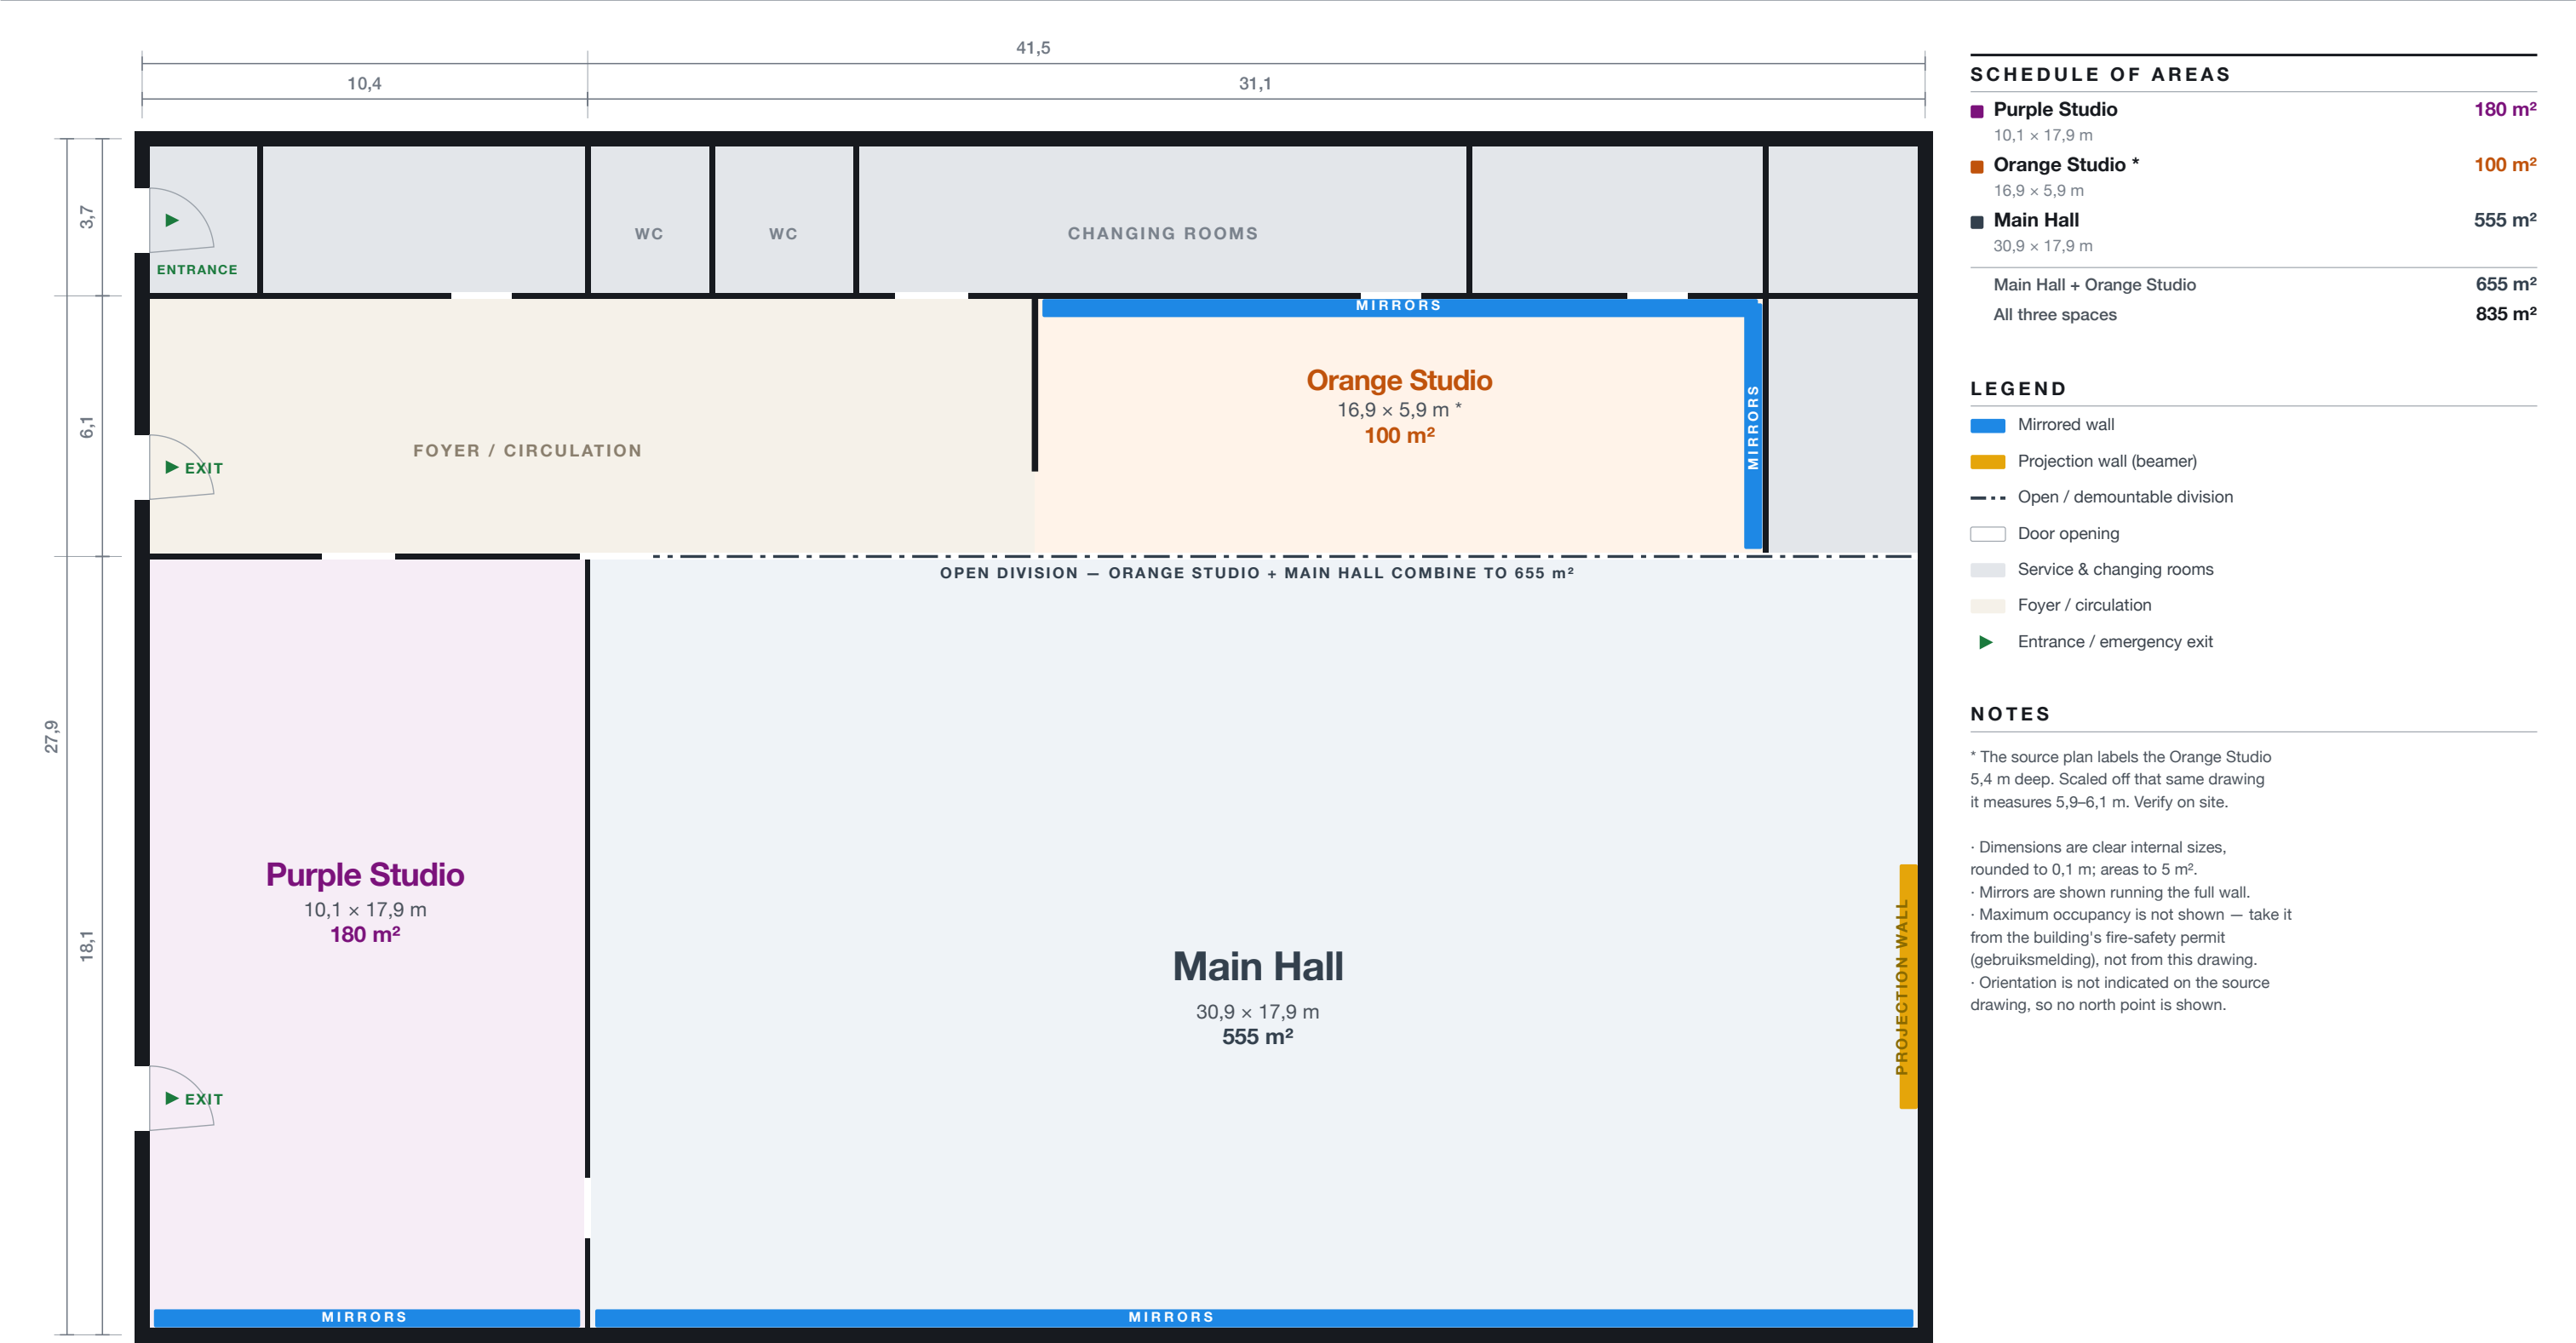

REDRAWN TO SCALE FROM THE ORIGINAL PLAN
Geometry recovered from the original drawing at a single consistent scale; four of its five stated dimensions reconcile to within 2,5%. Indicative plan for venue and event planning. Not a construction drawing and not a fire-safety plan.
Room uses in the service strip along the top of the plan are read off the source drawing and should be confirmed.